


10.02
Alova
Komo.

bez II

Zgodn
sa biti
sočni
MBC

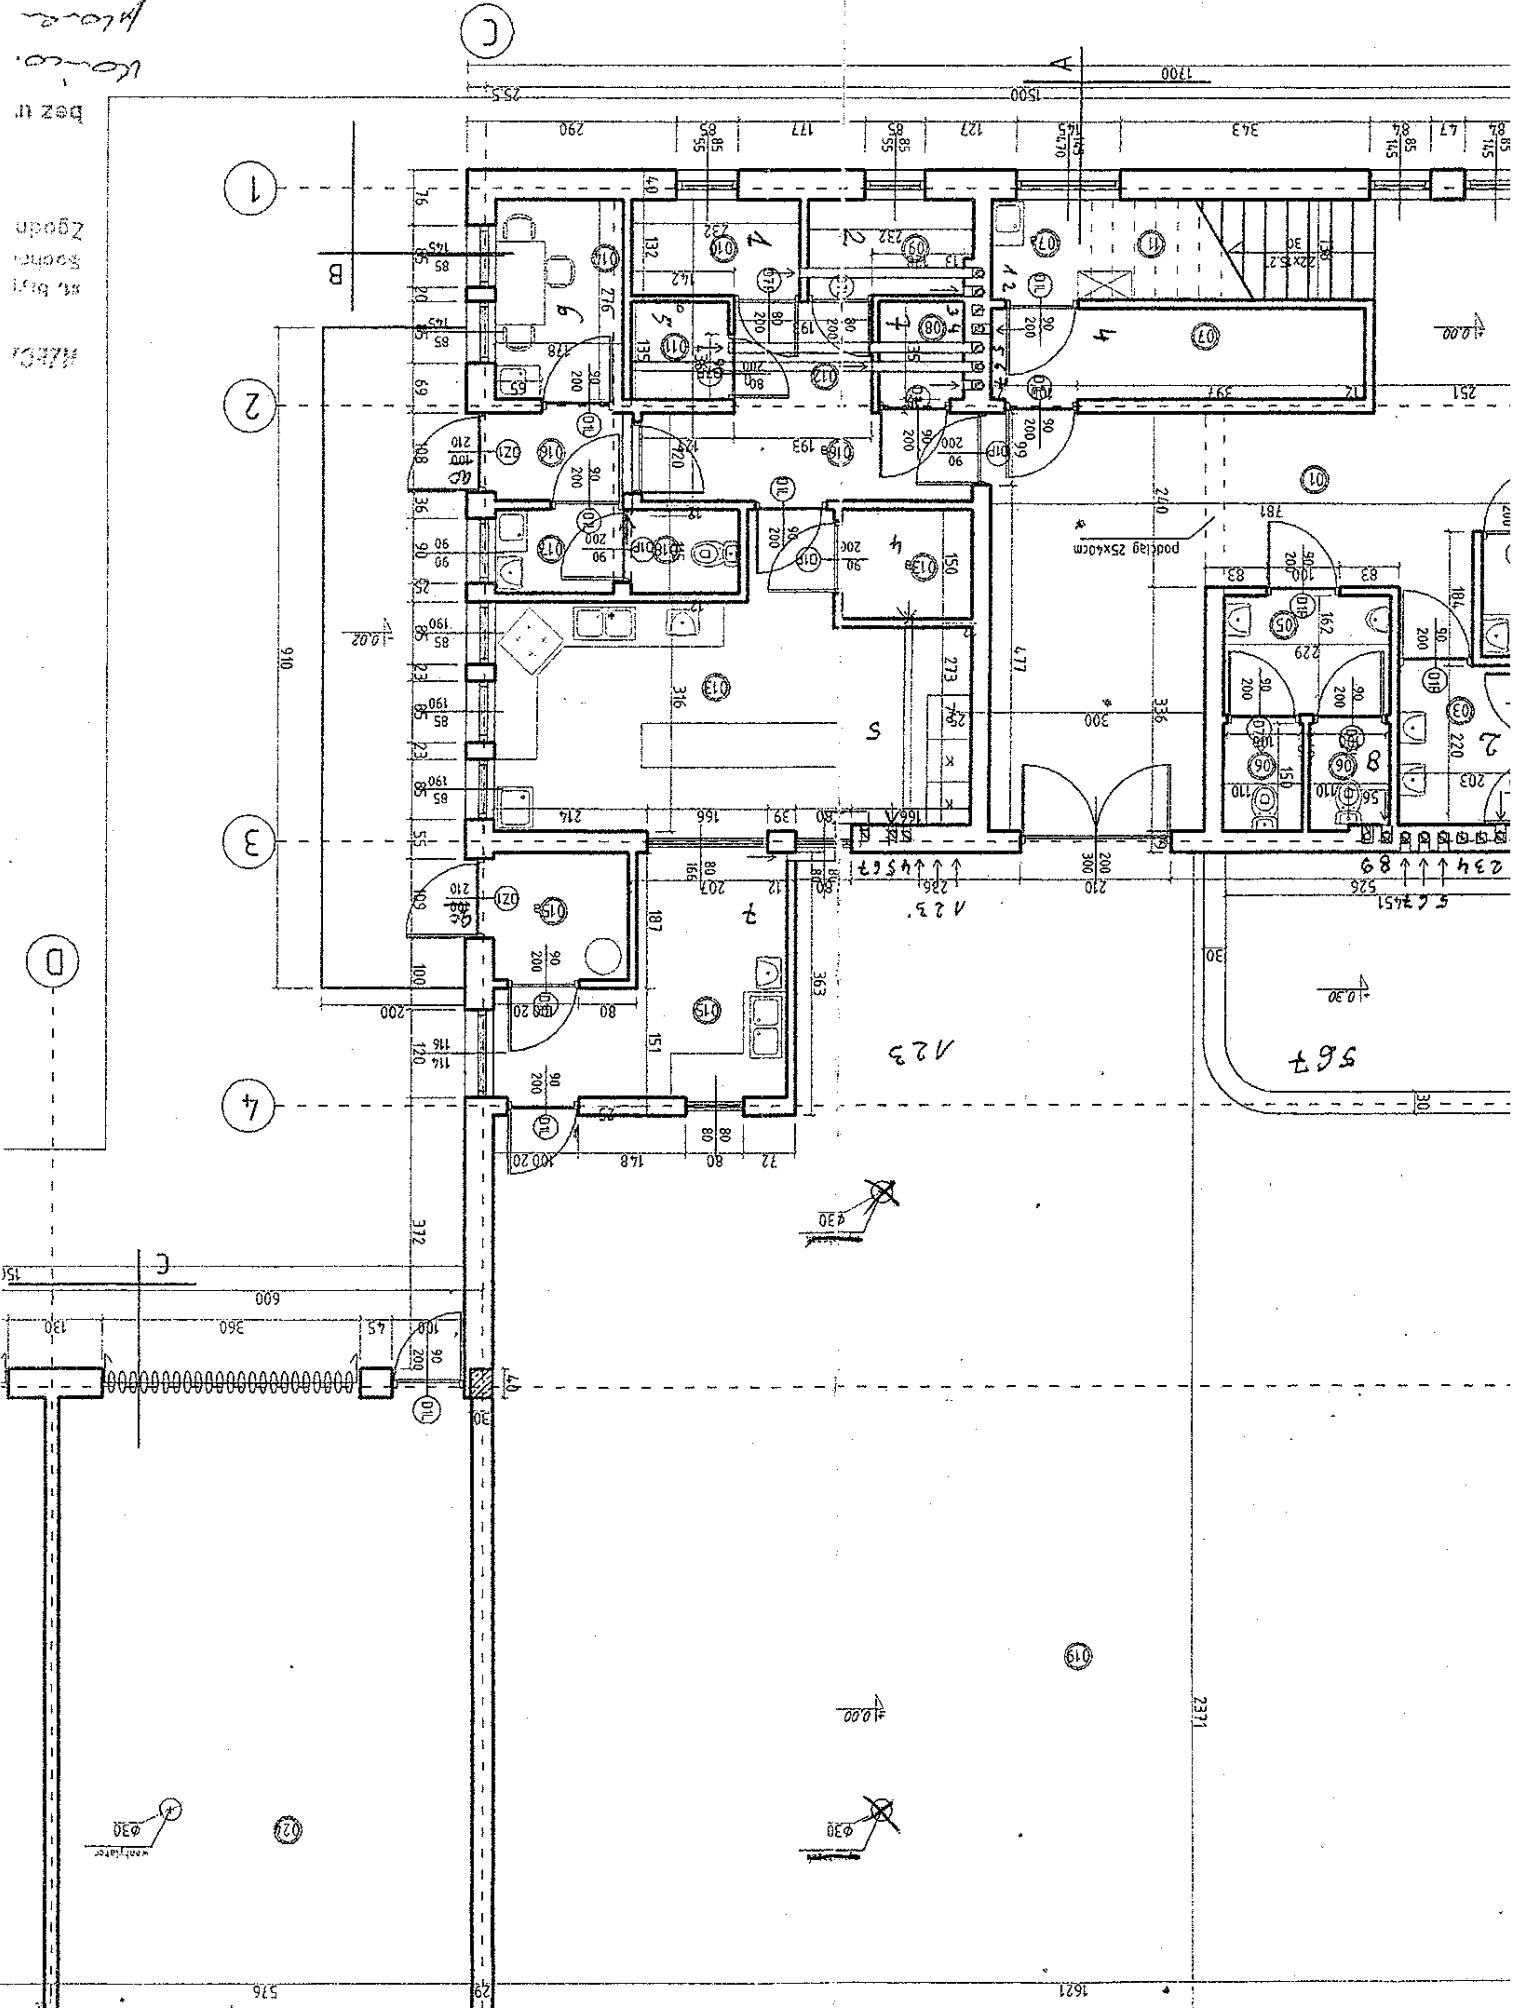

1

2

3

4

C



B

A

2371

1621

576

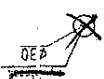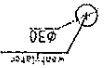

10.30

10.00

10.02

12.3

12.5

567

podlag 25x40cm

